

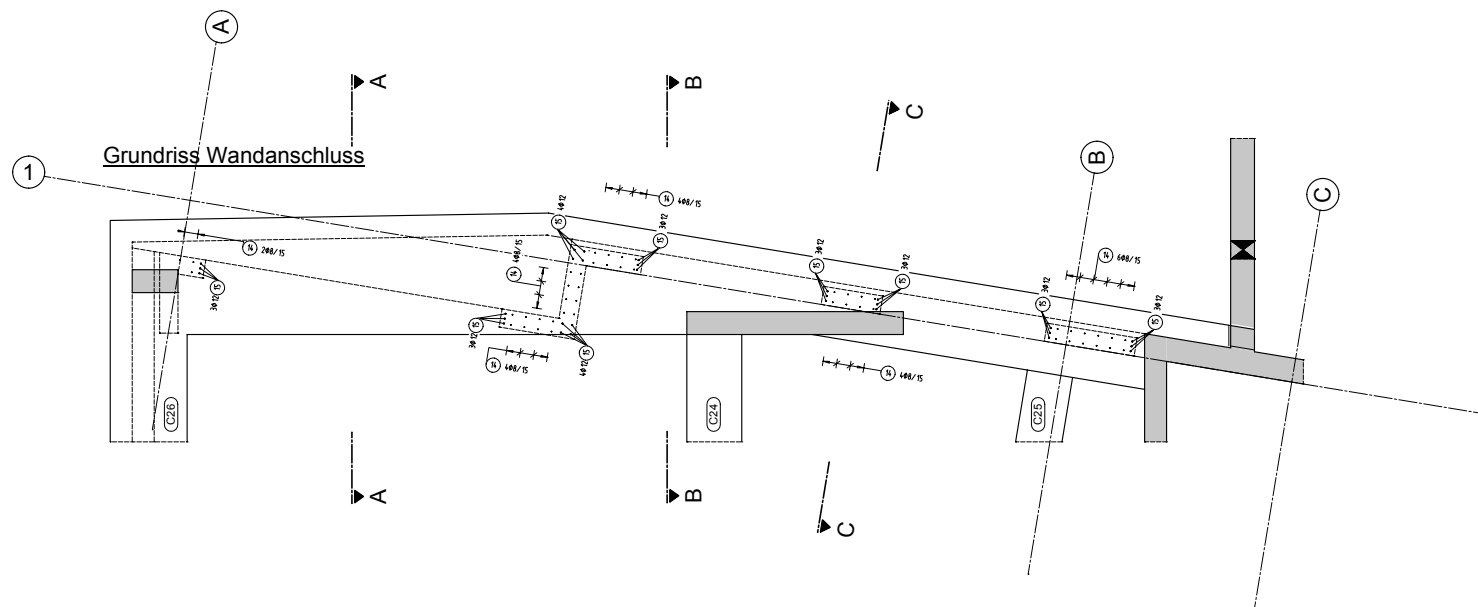
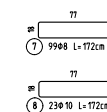
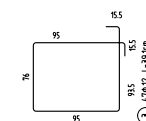
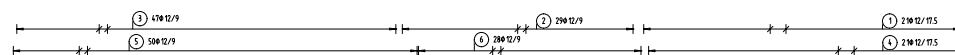
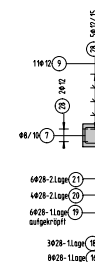
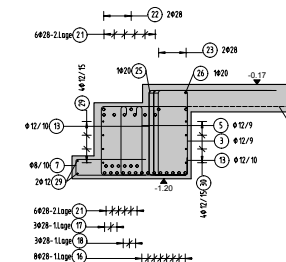
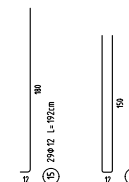
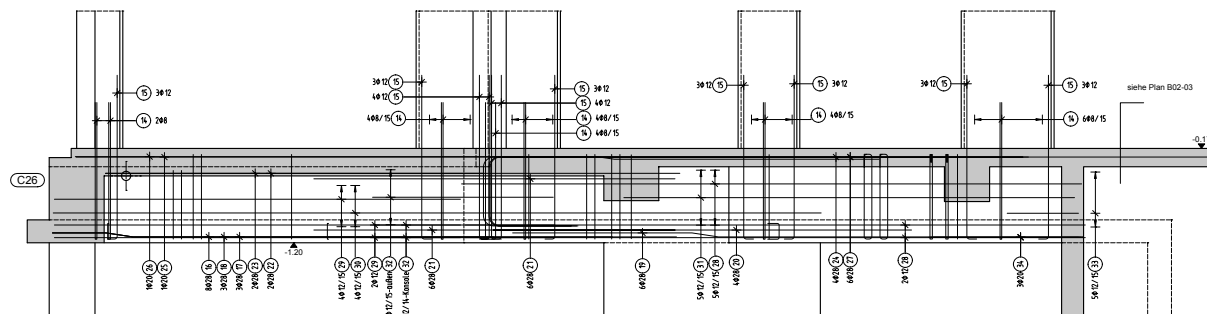


C22 Ansicht Unterzug im UG M1:25

Schnitt A-A

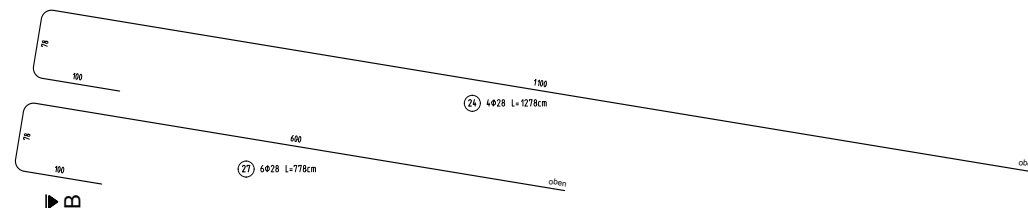

Grundriss obere Lage -0.17

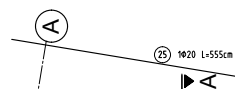

Form	Anzahl
2.1	2
2.2	3
2.3	4
2.4	3
2.5	3
2.6	4
2.7	3
2.8	3
2.9	4